


Please Note:
Floor Capacity: 11, 010
(includes kills and ADA)

Logo if desired	Event Name		Logo if desired
	Drawing Title		
	Event Date		
		Venue Name, City, State	
Producer			
Scale: x = 1'-0"		Date: xx/xx/xx	

Sample GenSession by T-Square.jpg

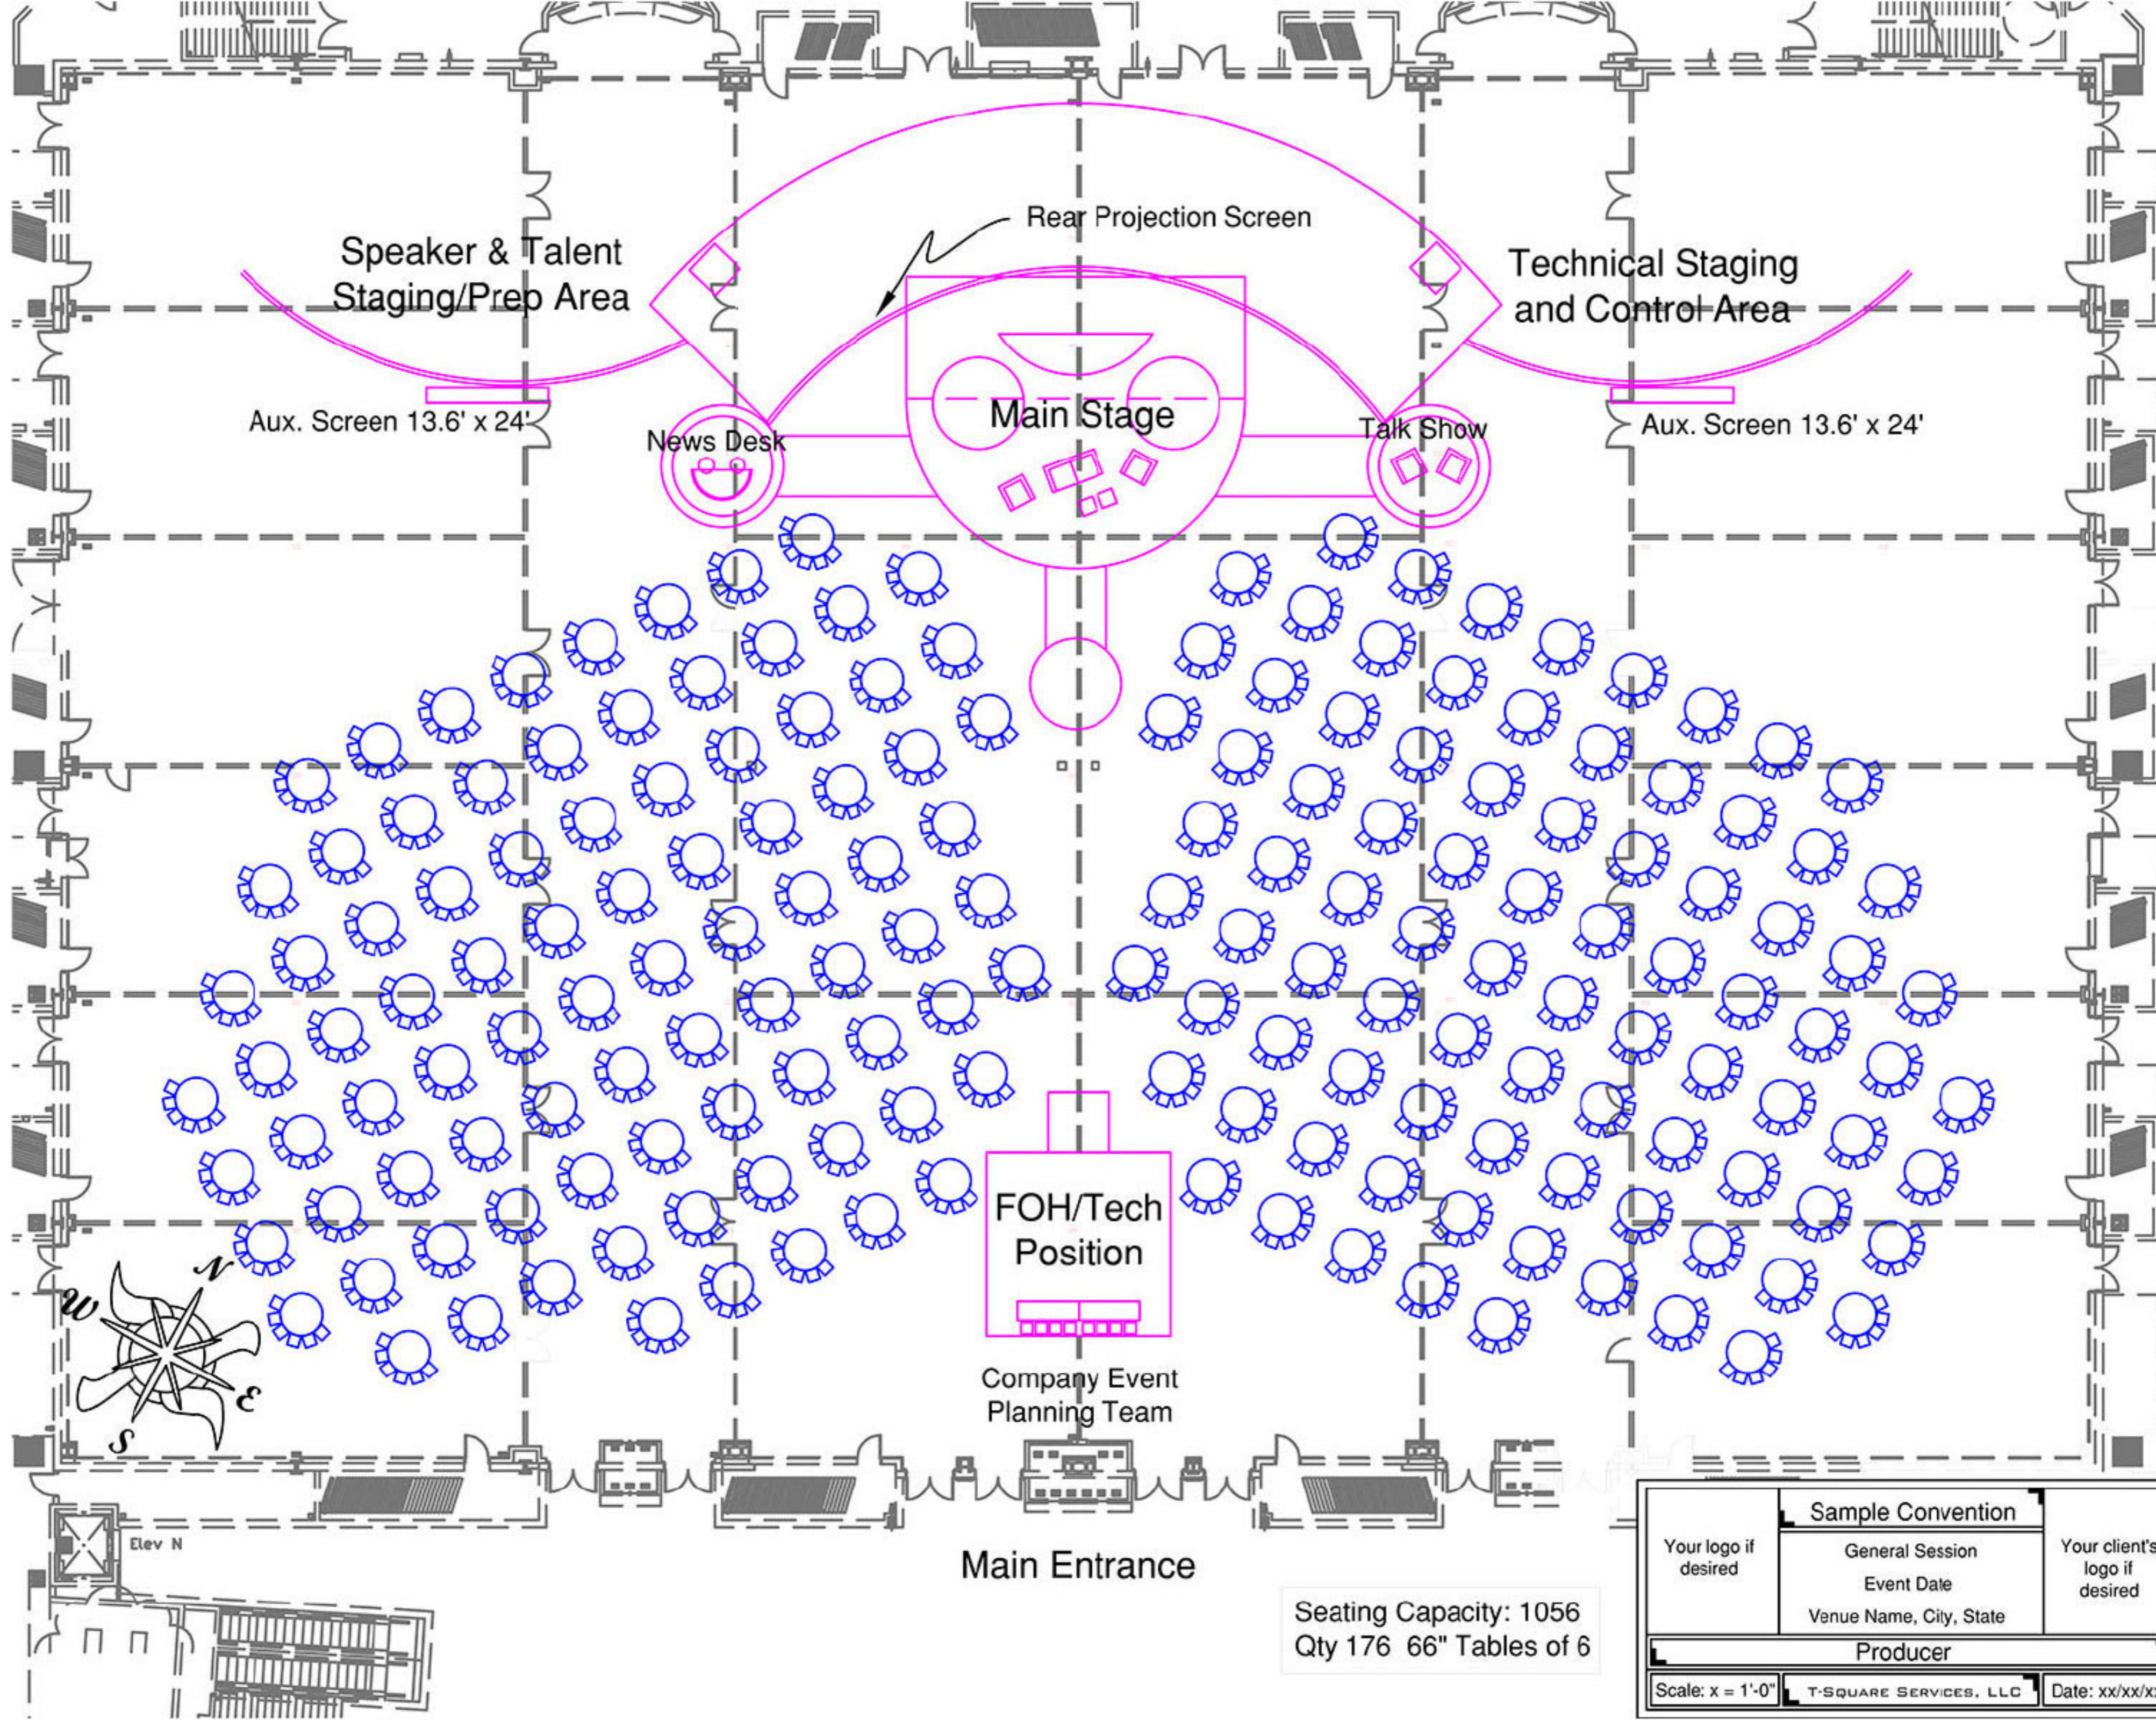

Seating Capacity: 1056
Qty 176 66" Tables of 6












Sample Convention		
Your logo if desired	General Session Event Date Venue Name, City, State	Your client's logo if desired
Producer		
Scale: X = 1'-0"	T-SQUARE SERVICES, LLC	Date: xx/xx/xx

Sample Seating Chart by T-Square.jpg

A B C D E F G H



Head Table

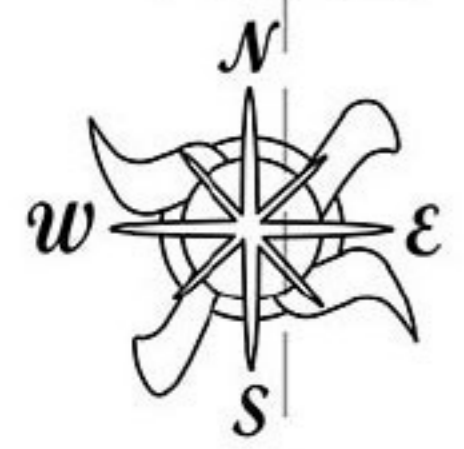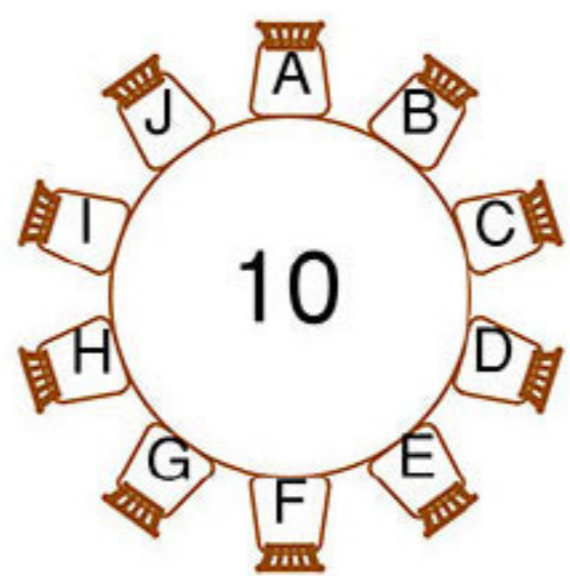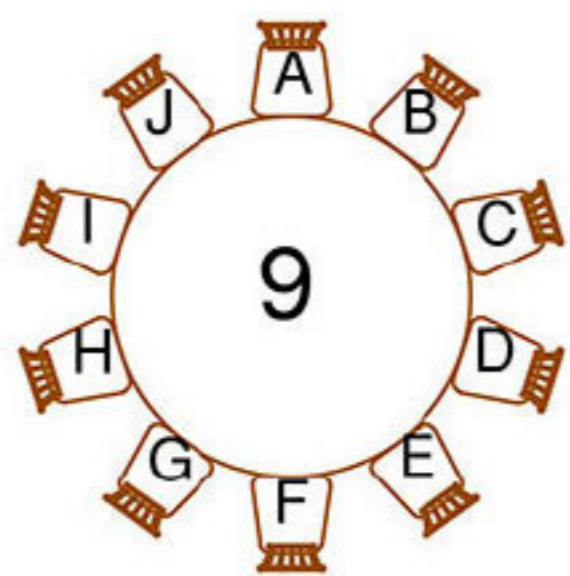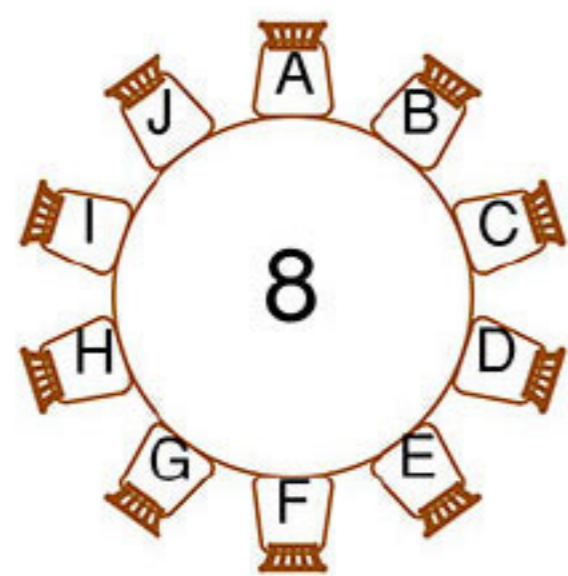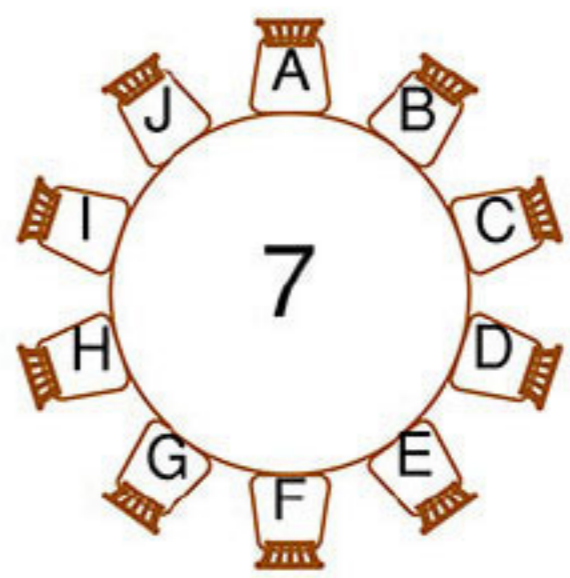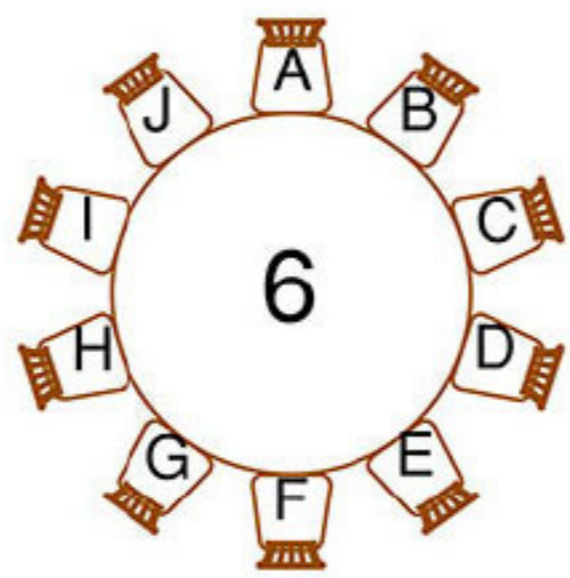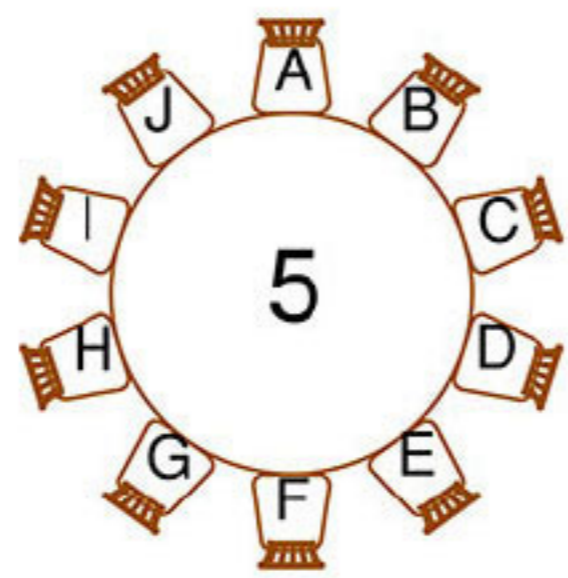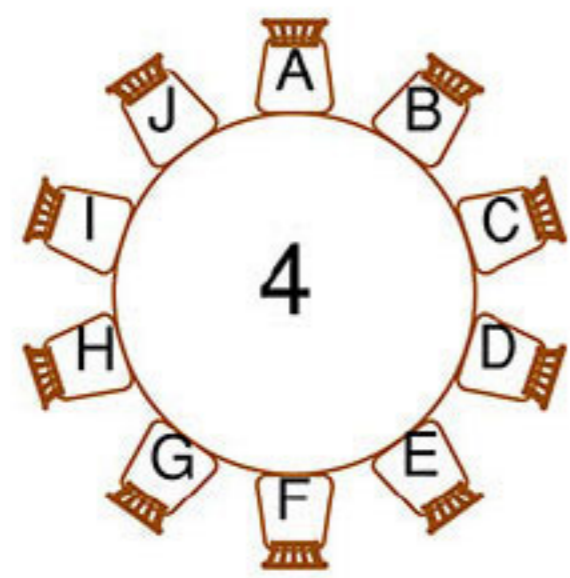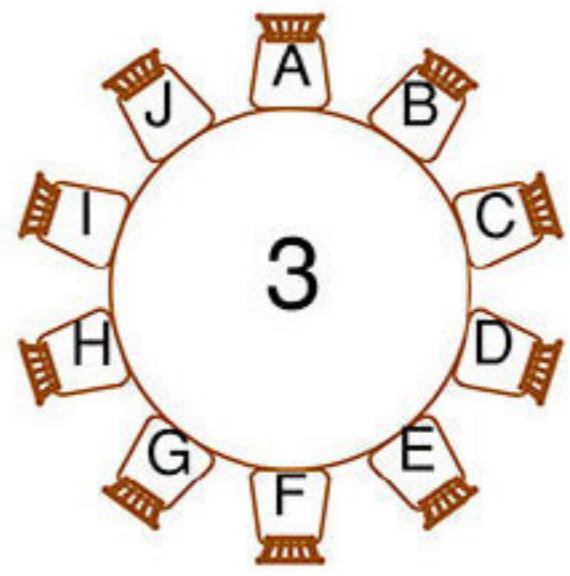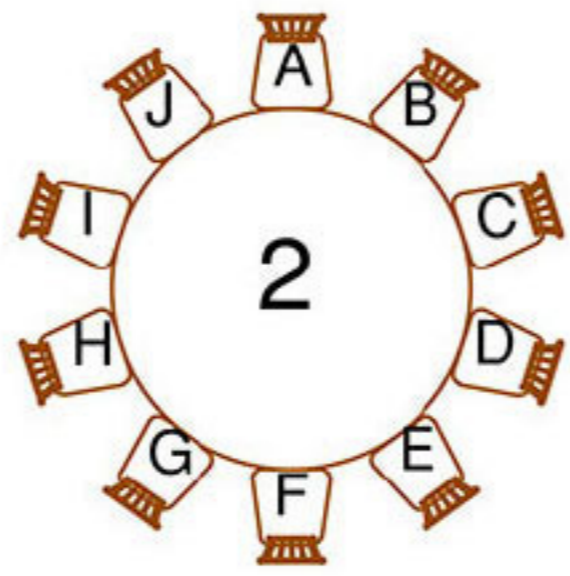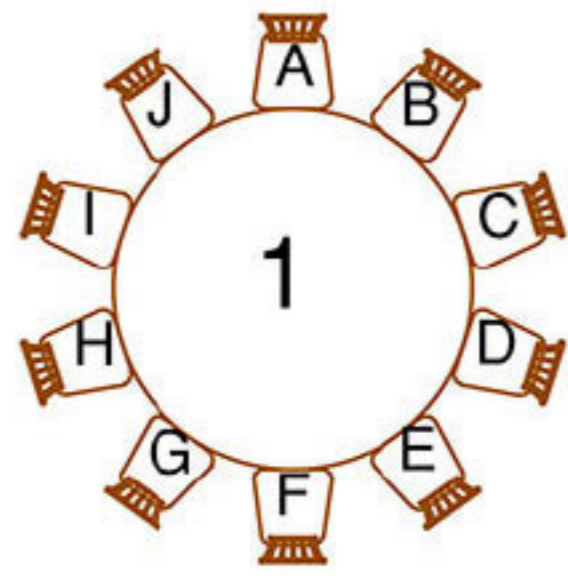

Total Seating: 100
Qty 10 72" tables of 10 guests
Shown with 8 15.5" Chiavari chairs

Sample Seating Chart	
Drawing Title	
Event Date	
Venue Name, City, State	
Producer	
Scale: 1 = 1'-0"	T-SQUARE SERVICES, LLC
Date: x/xx/xx	

Linen Count: 63 pcs

Burgundy Taffeta: 7 (table numbers 3,4,10-14)

Hunter Taffeta: 19 (table numbers 1,2,5,6,7-9, 15-22, 24-27)

Sheer Overlay: 37 (table numbers 23, 28-63)

Total Seating: 756 Guests
(Qty 63 72" tables of 12)

Sample Awards Dinner by T-Square.jpg


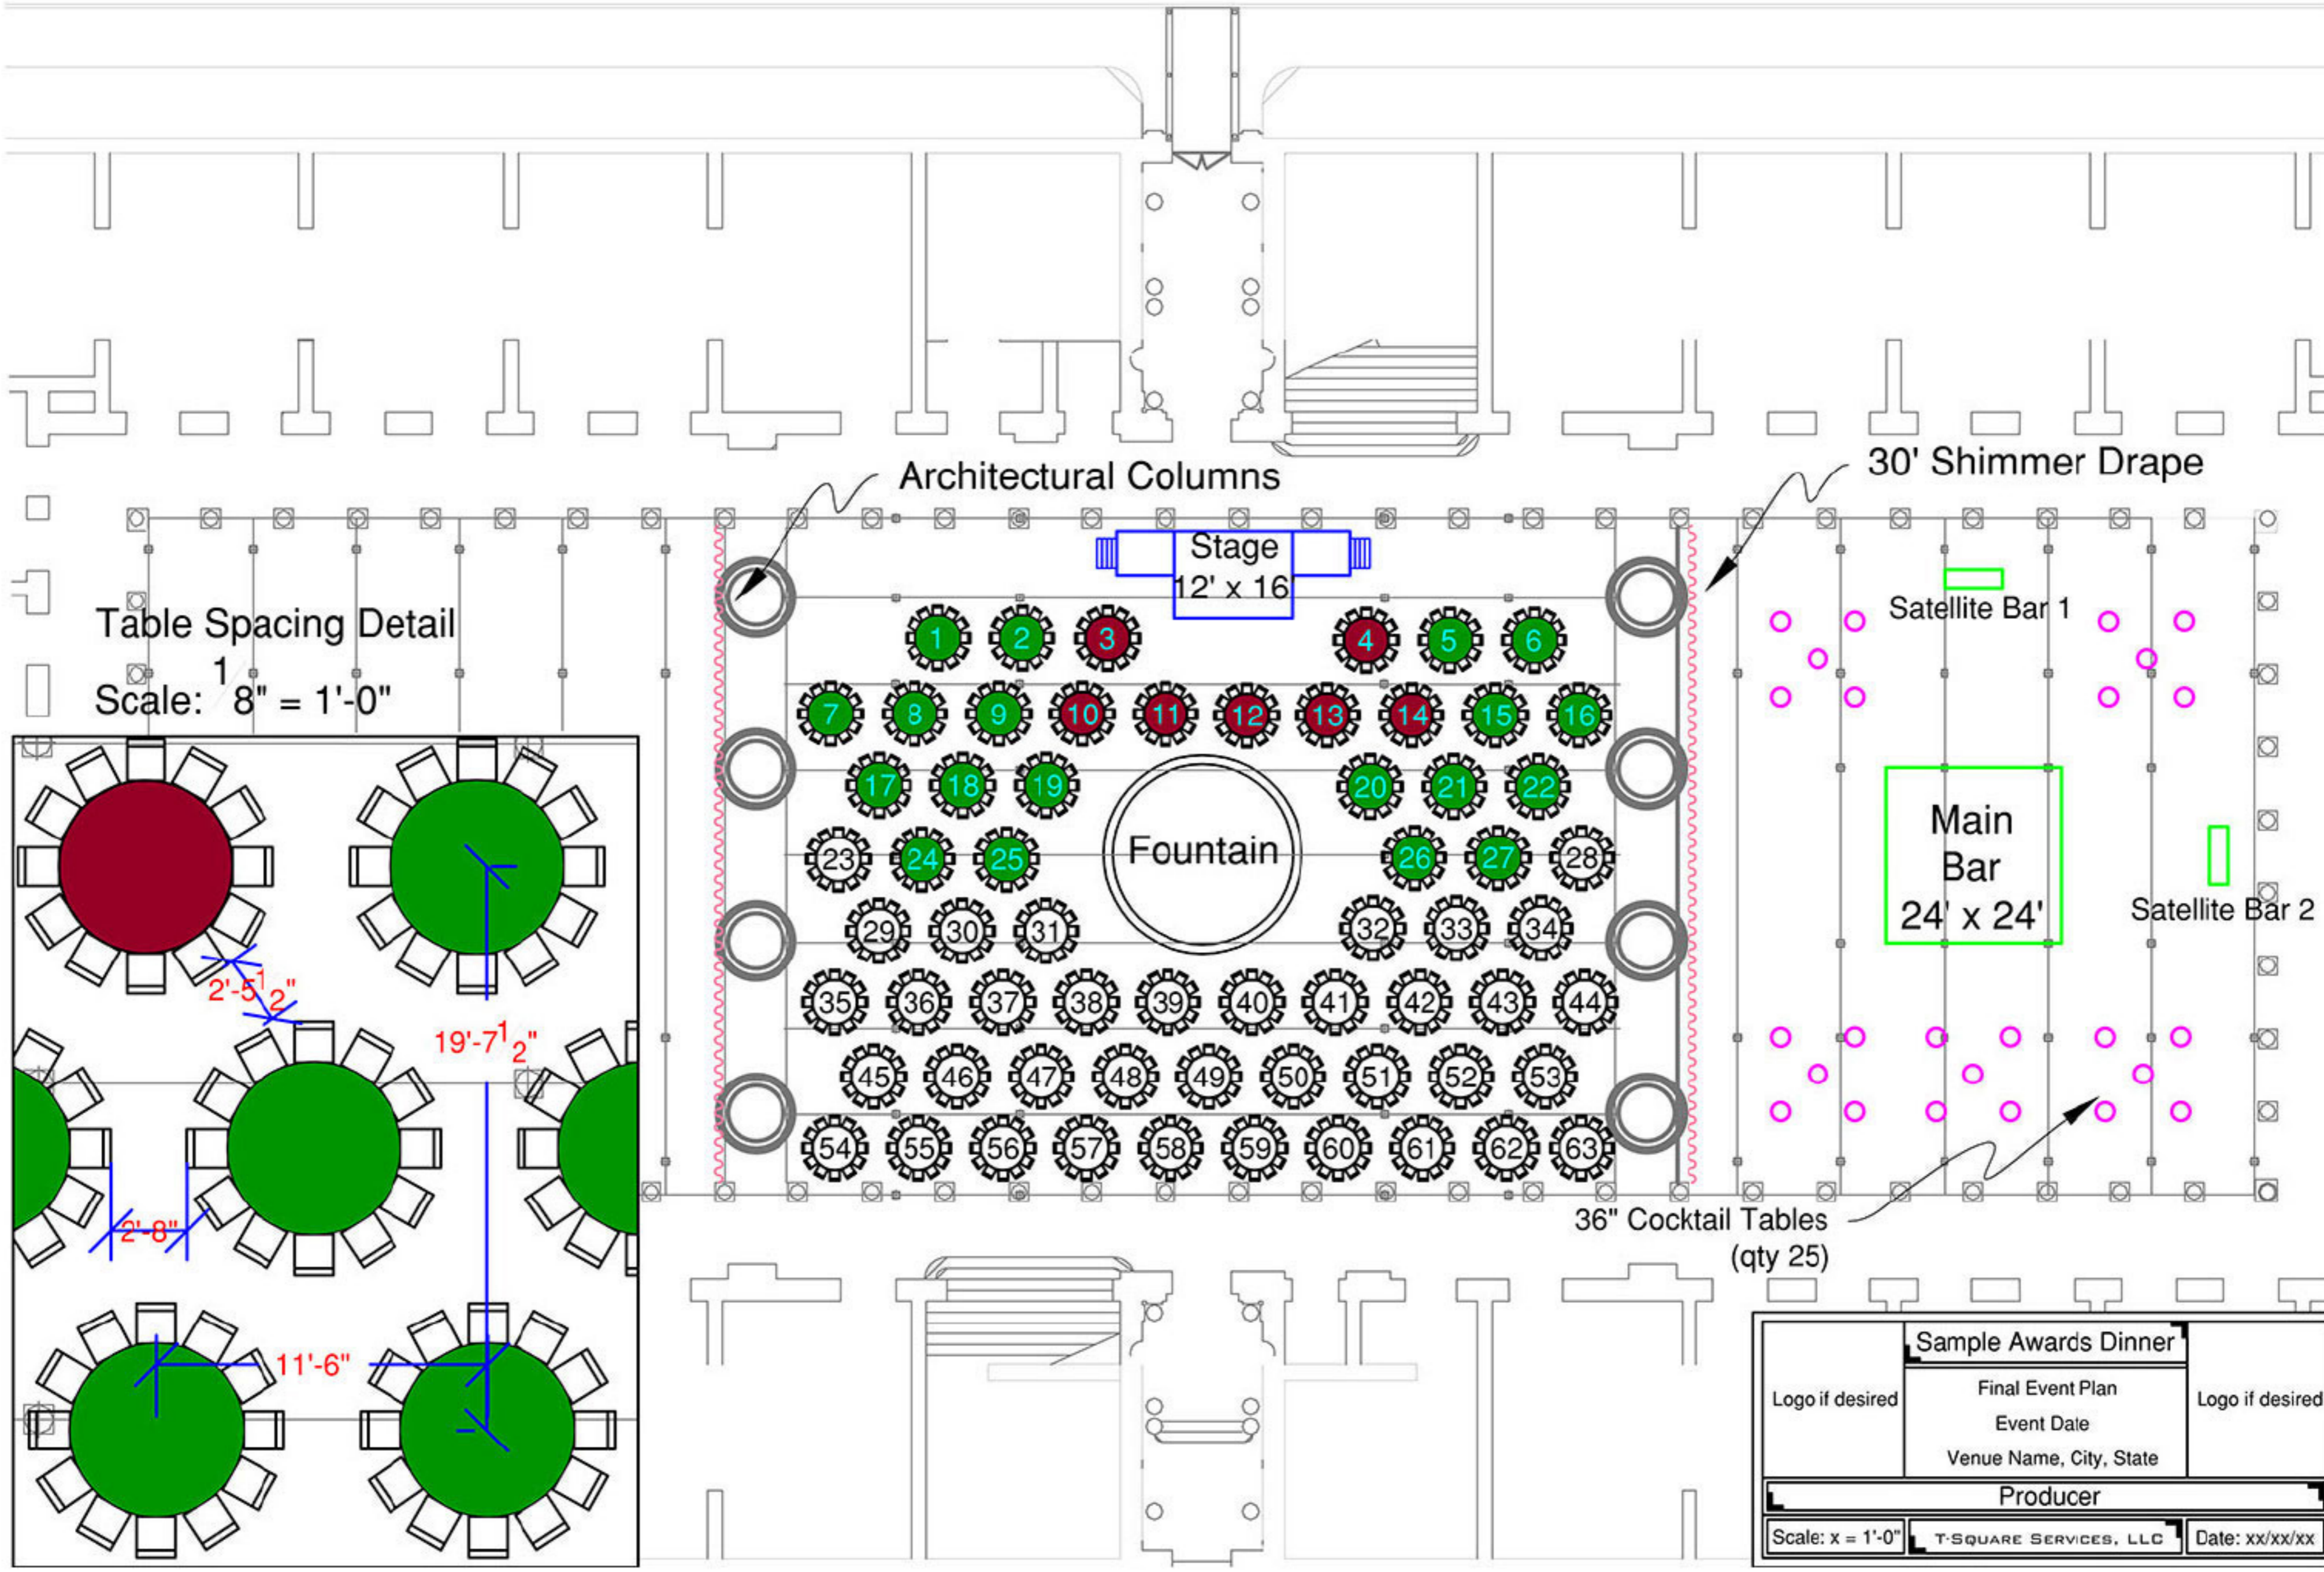


Table Spacing Detail
Scale: 1/8" = 1'-0"

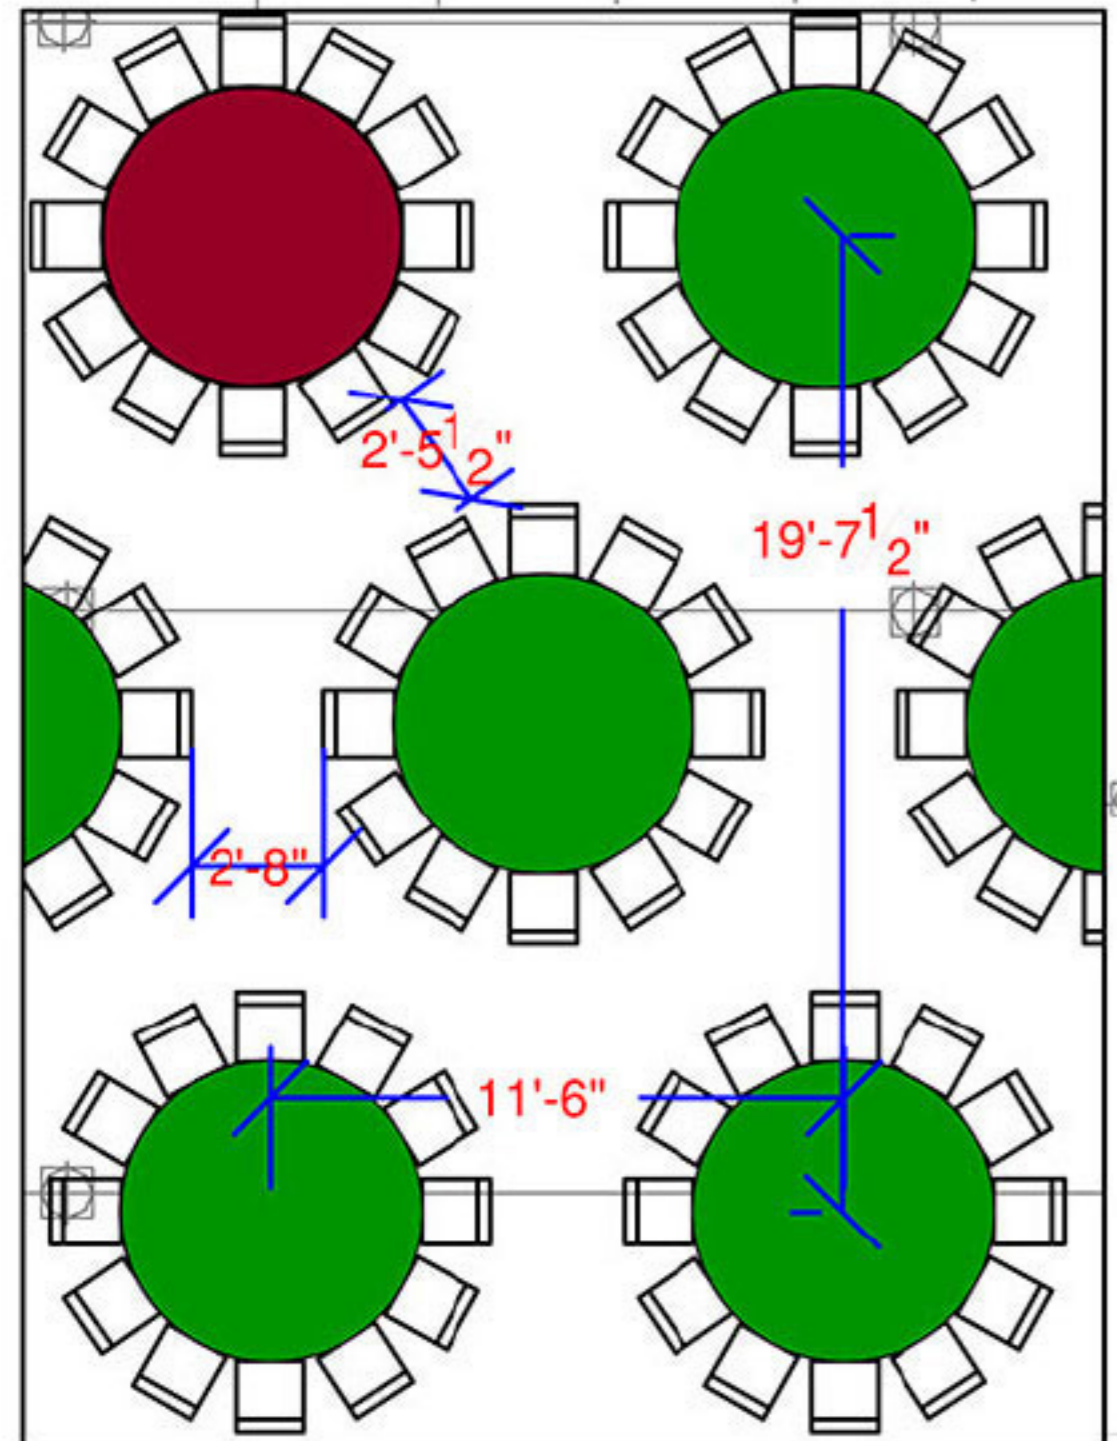

Sample Awards Dinner		
Logo if desired	Final Event Plan	Logo if desired
	Event Date	
	Venue Name, City, State	
Producer		
Scale: x = 1'-0"	T-SQUARE SERVICES, LLC	Date: xx/xx/xx


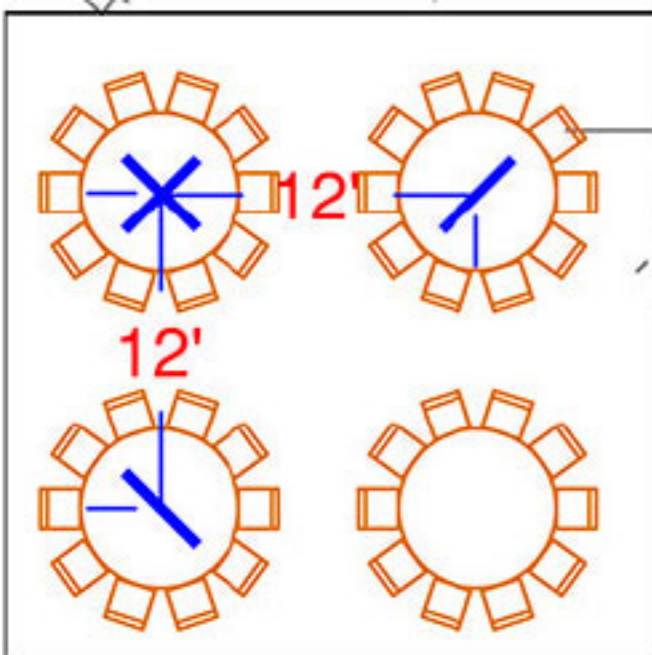


Table Spacing Detail

Total Seating: 440
Qty 44 72" tables of 10 guests





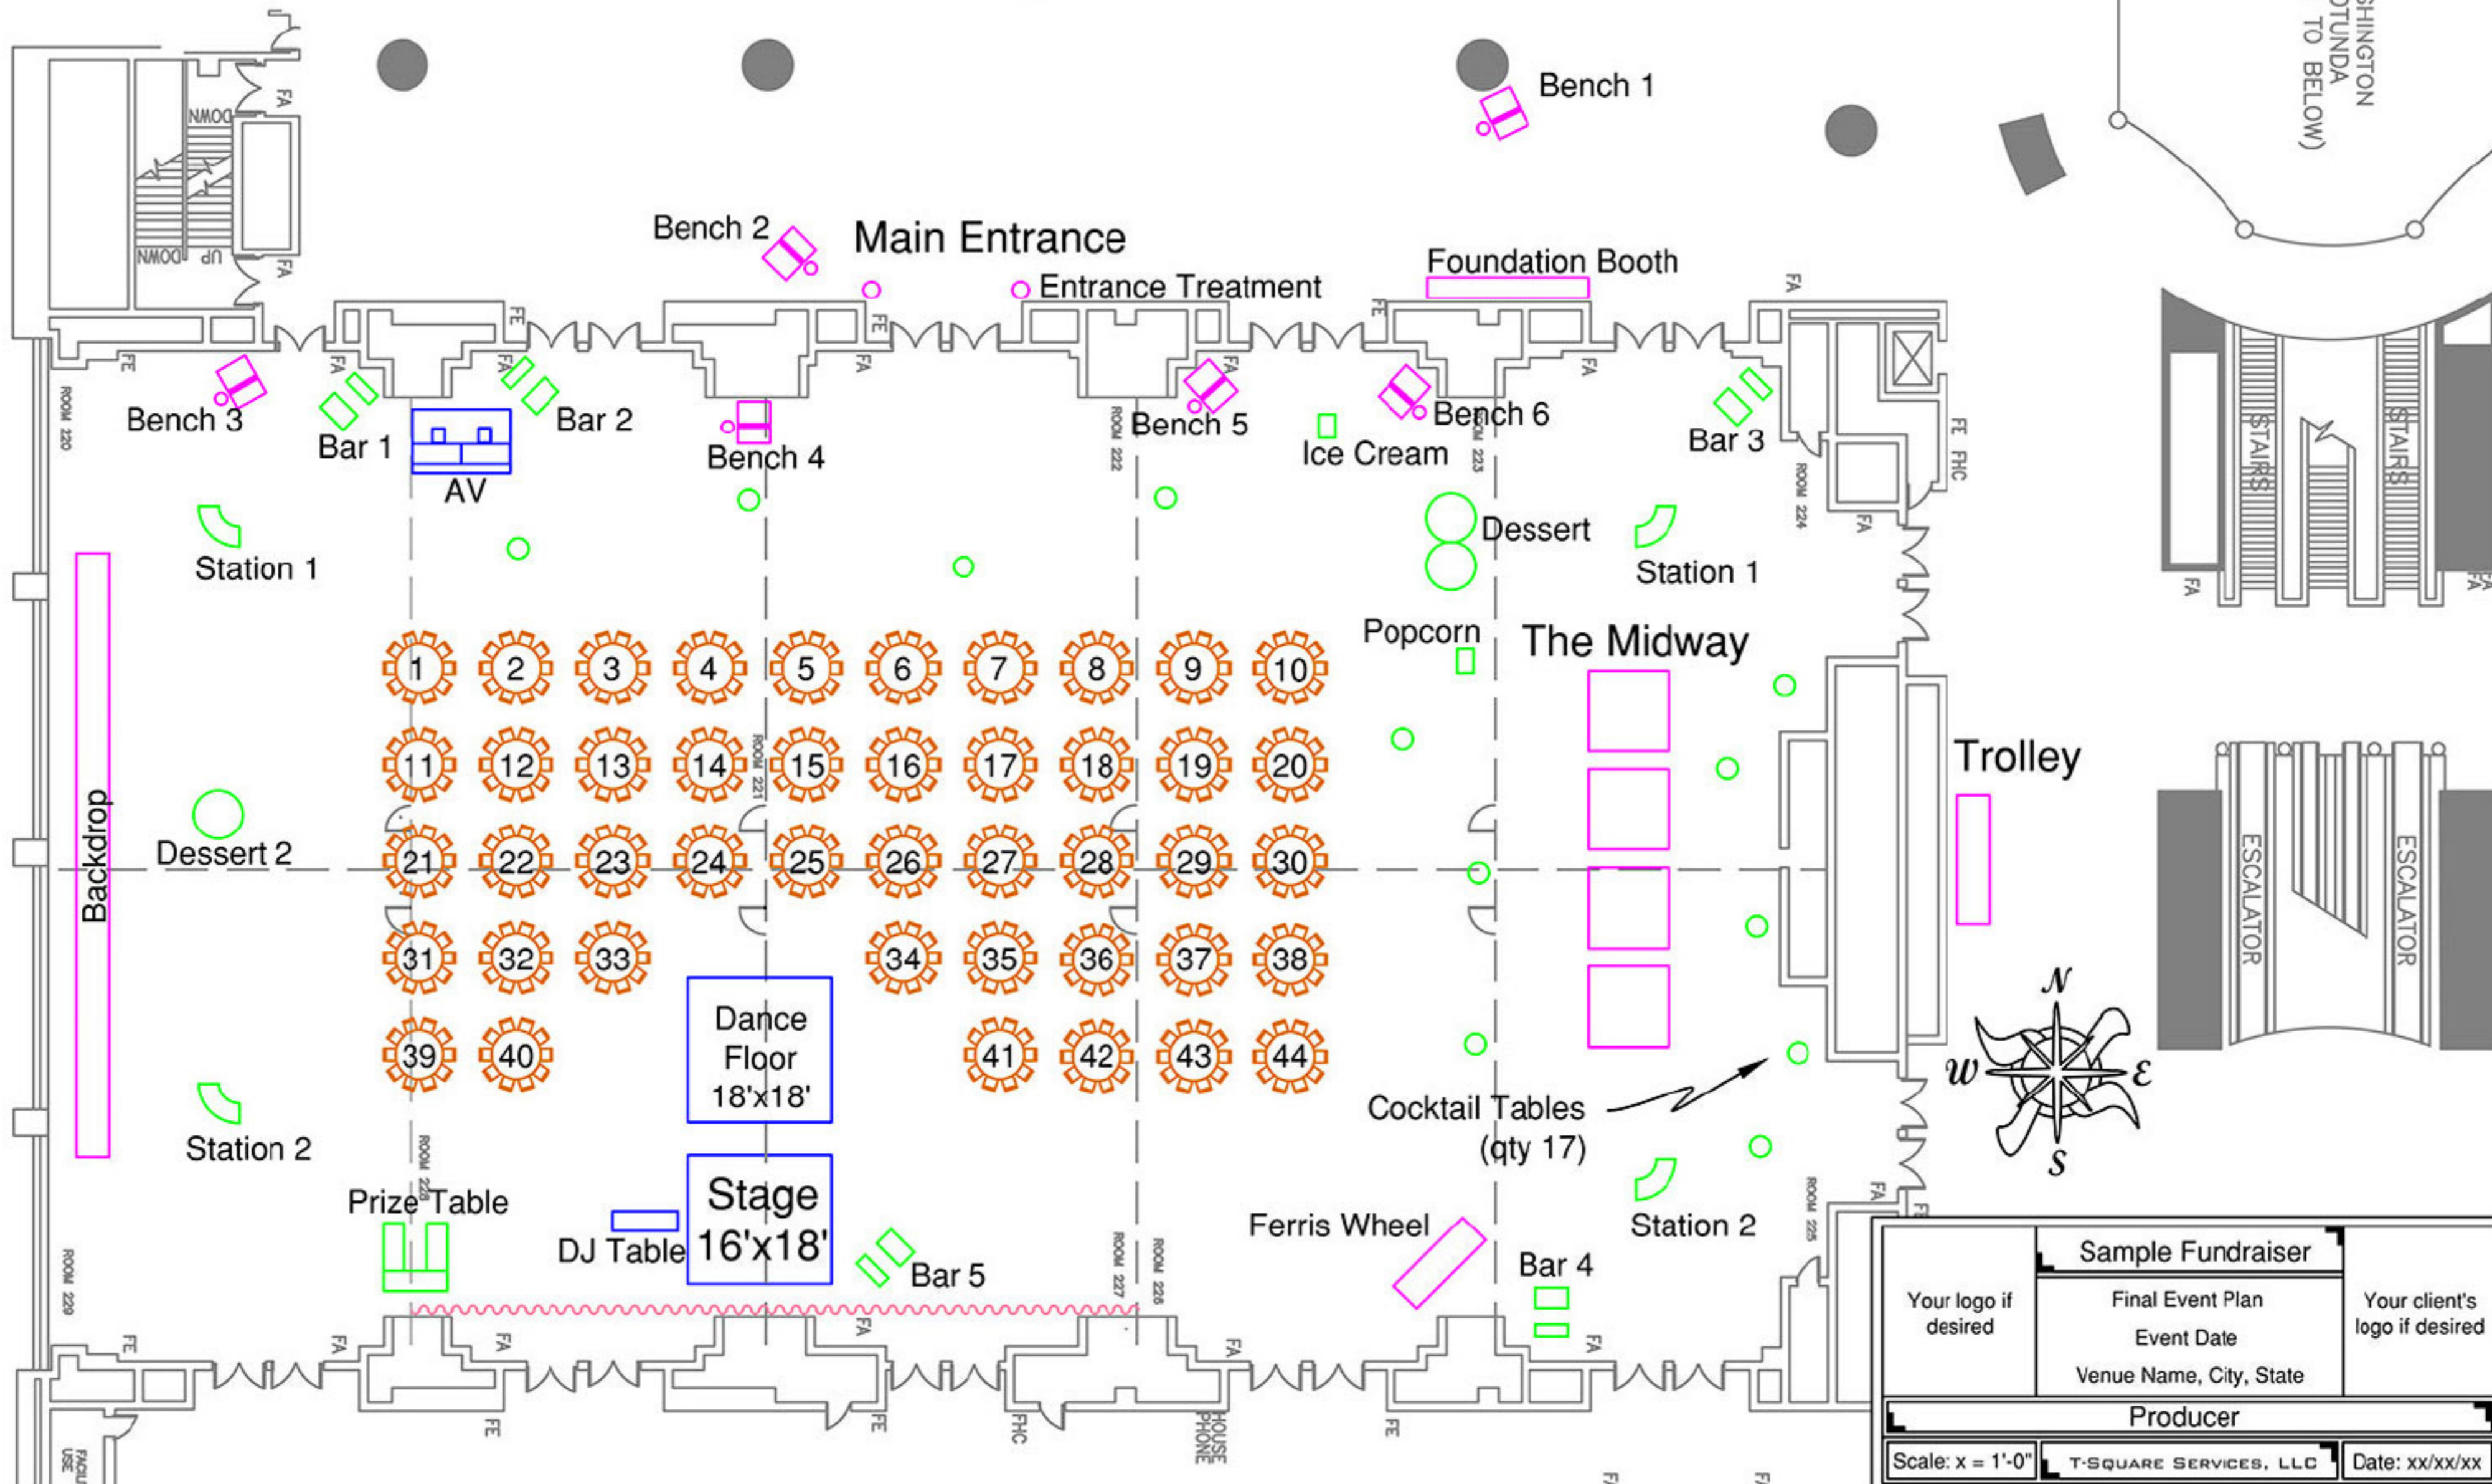











Sample Fund Raiser by T-Square.jpg




Sample Fundraiser		
Your logo if desired	Final Event Plan Event Date Venue Name, City, State	Your client's logo if desired
Producer		
Scale: x = 1'-0"	T-SQUARE SERVICES, LLC	Date: xx/xx/xx


Total Seating: 775

- Qty 33-60" tables of 8 (264)
- Qty 58-48" tables of 6 (348)
- Qty 4-36" tables of 4 (16)
- Qty 15-36" Highboy tables of 5 (75)
- Estimated Furniture Seating: 72

-  36" Seated Cocktail
-  60" Round
-  Ottoman
-  Lit Bar
-  48" Seated Cocktail
-  50" Plasmas
-  Banquette w/Lit Table
-  10' Shimmer Drape
-  Centerpiece
-  60" Plasmas
-  Lit End Table
-  Truss Bridge w/7.5 x 10 Screen
-  36" Highboy
-  Fire Extinguisher
-  Truss
-  Florals/Greenery

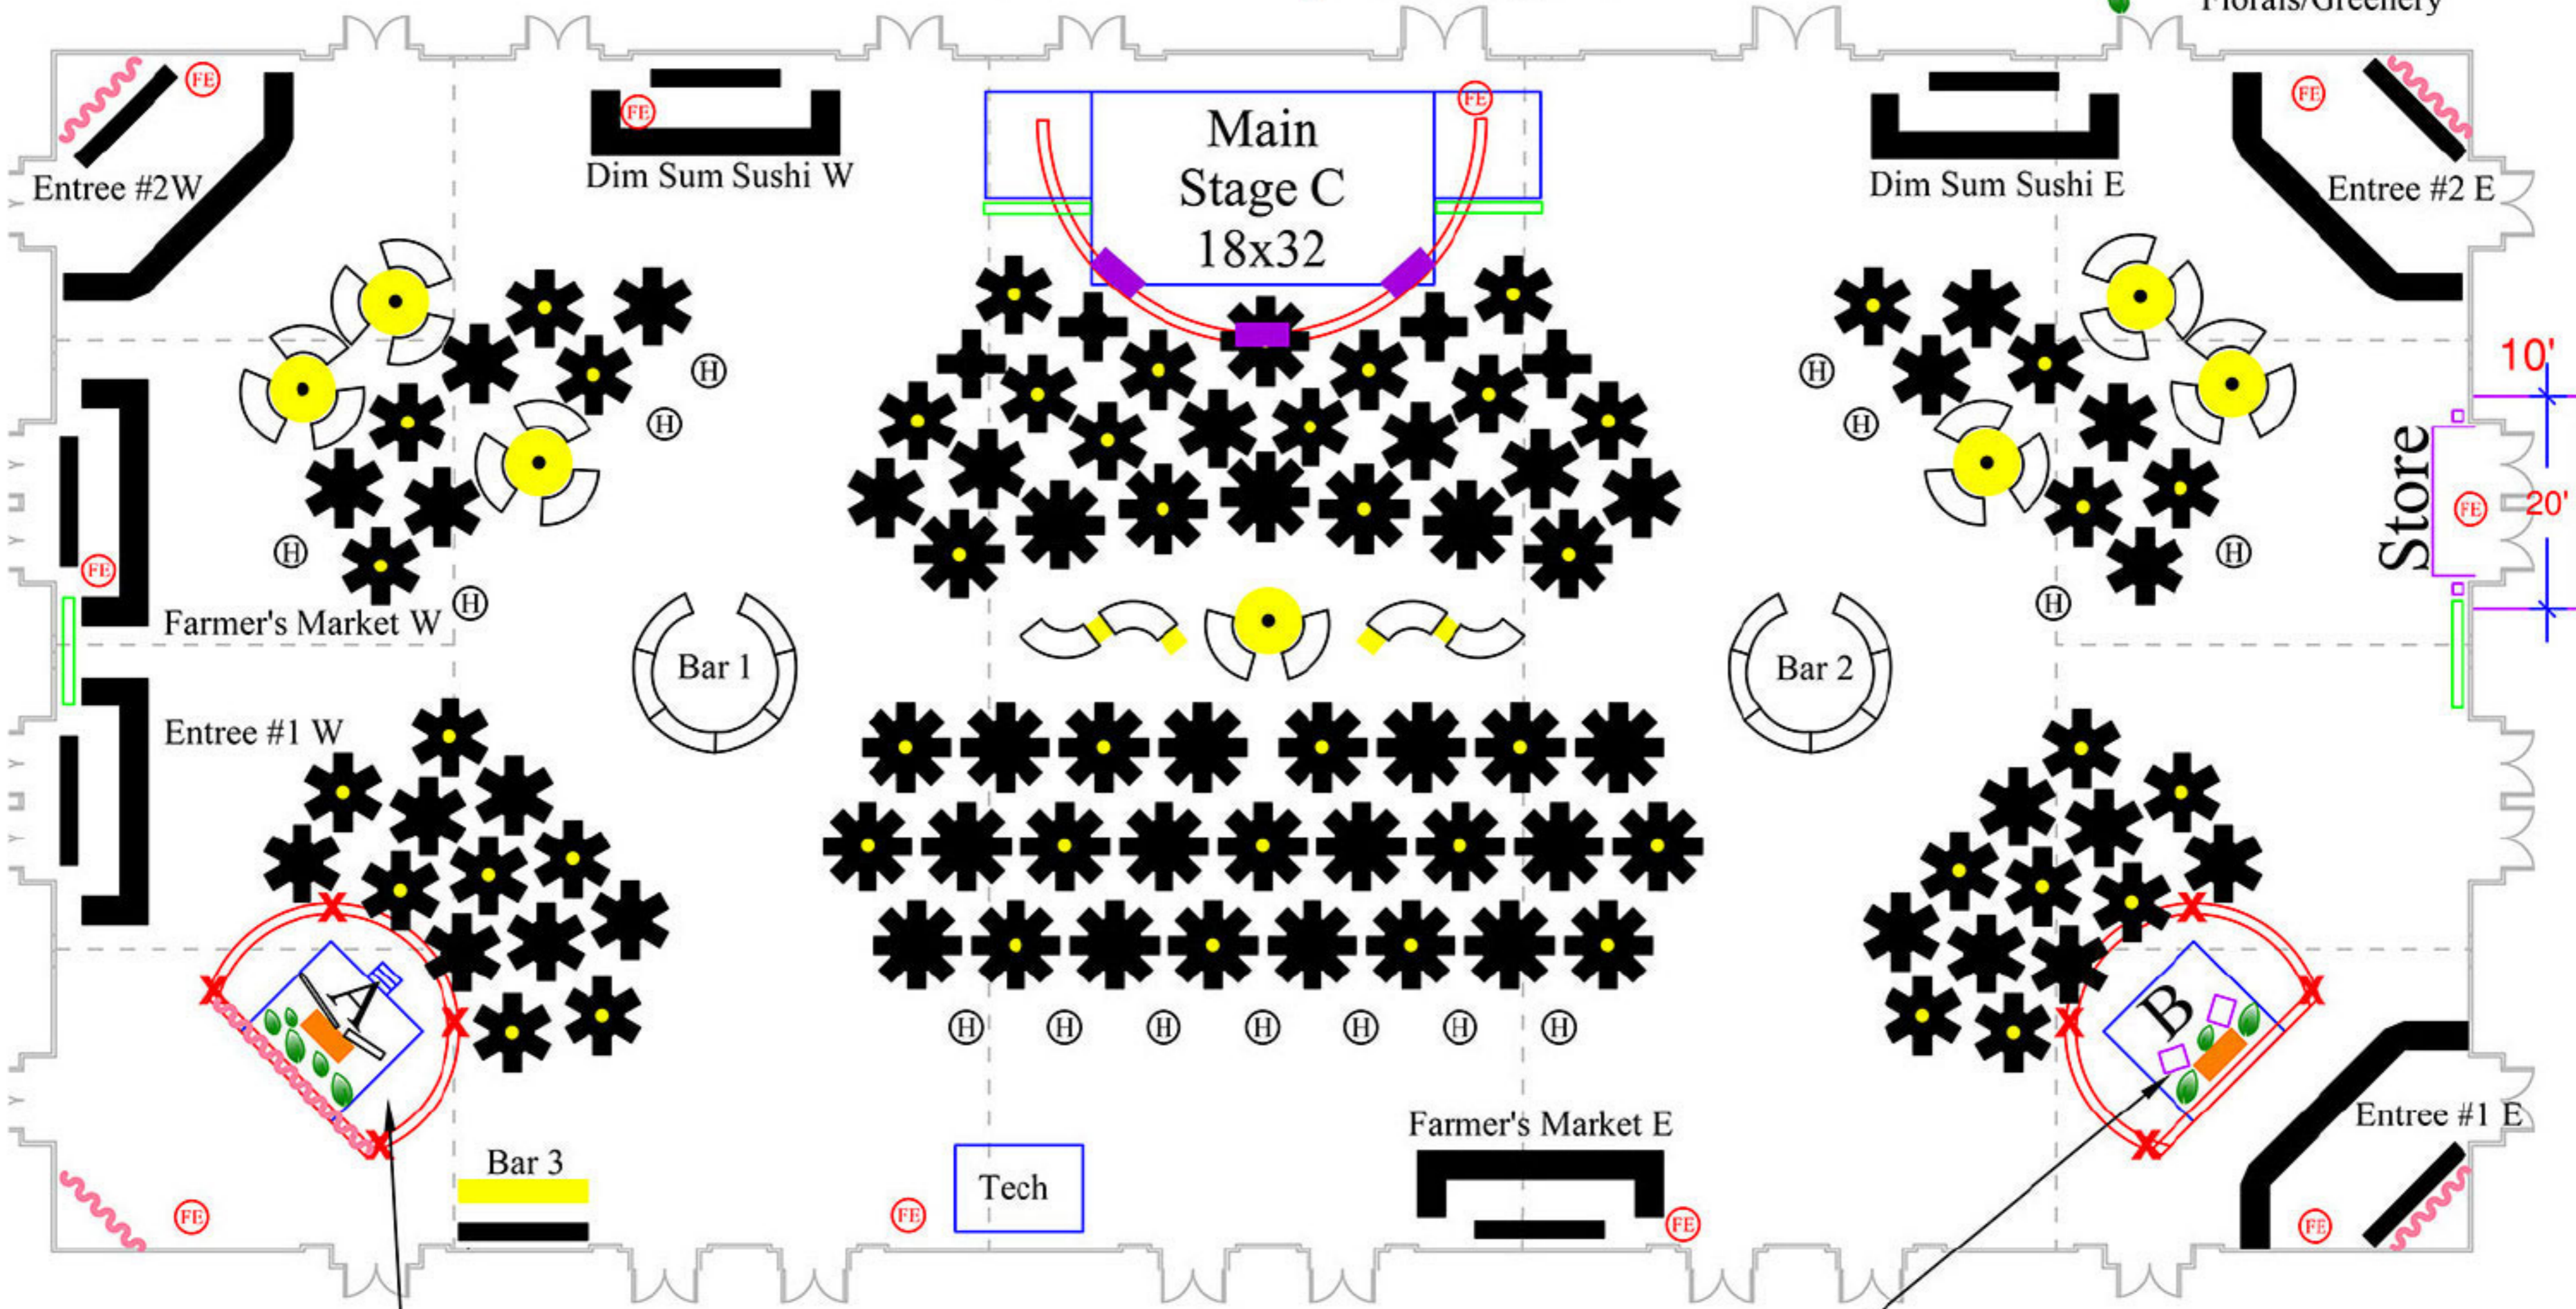

Sample Company Party by T-Square.jpg

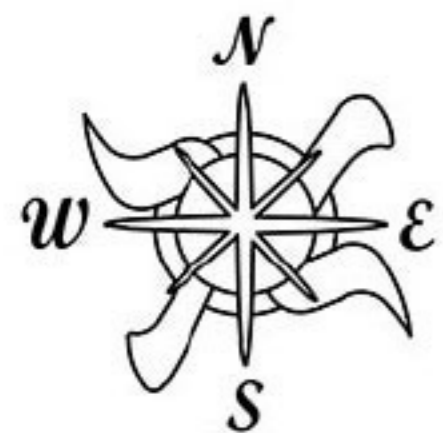


Artist A

Artist B

Lobby

Sample Company Party		
Your logo if desired	Final Event Plan Event Date Venue Name, City, State	Your client's logo if desired
Producer		
Scale: X = 1'-0"	T-SQUARE SERVICES, LLC	Date: xx/xx/xx

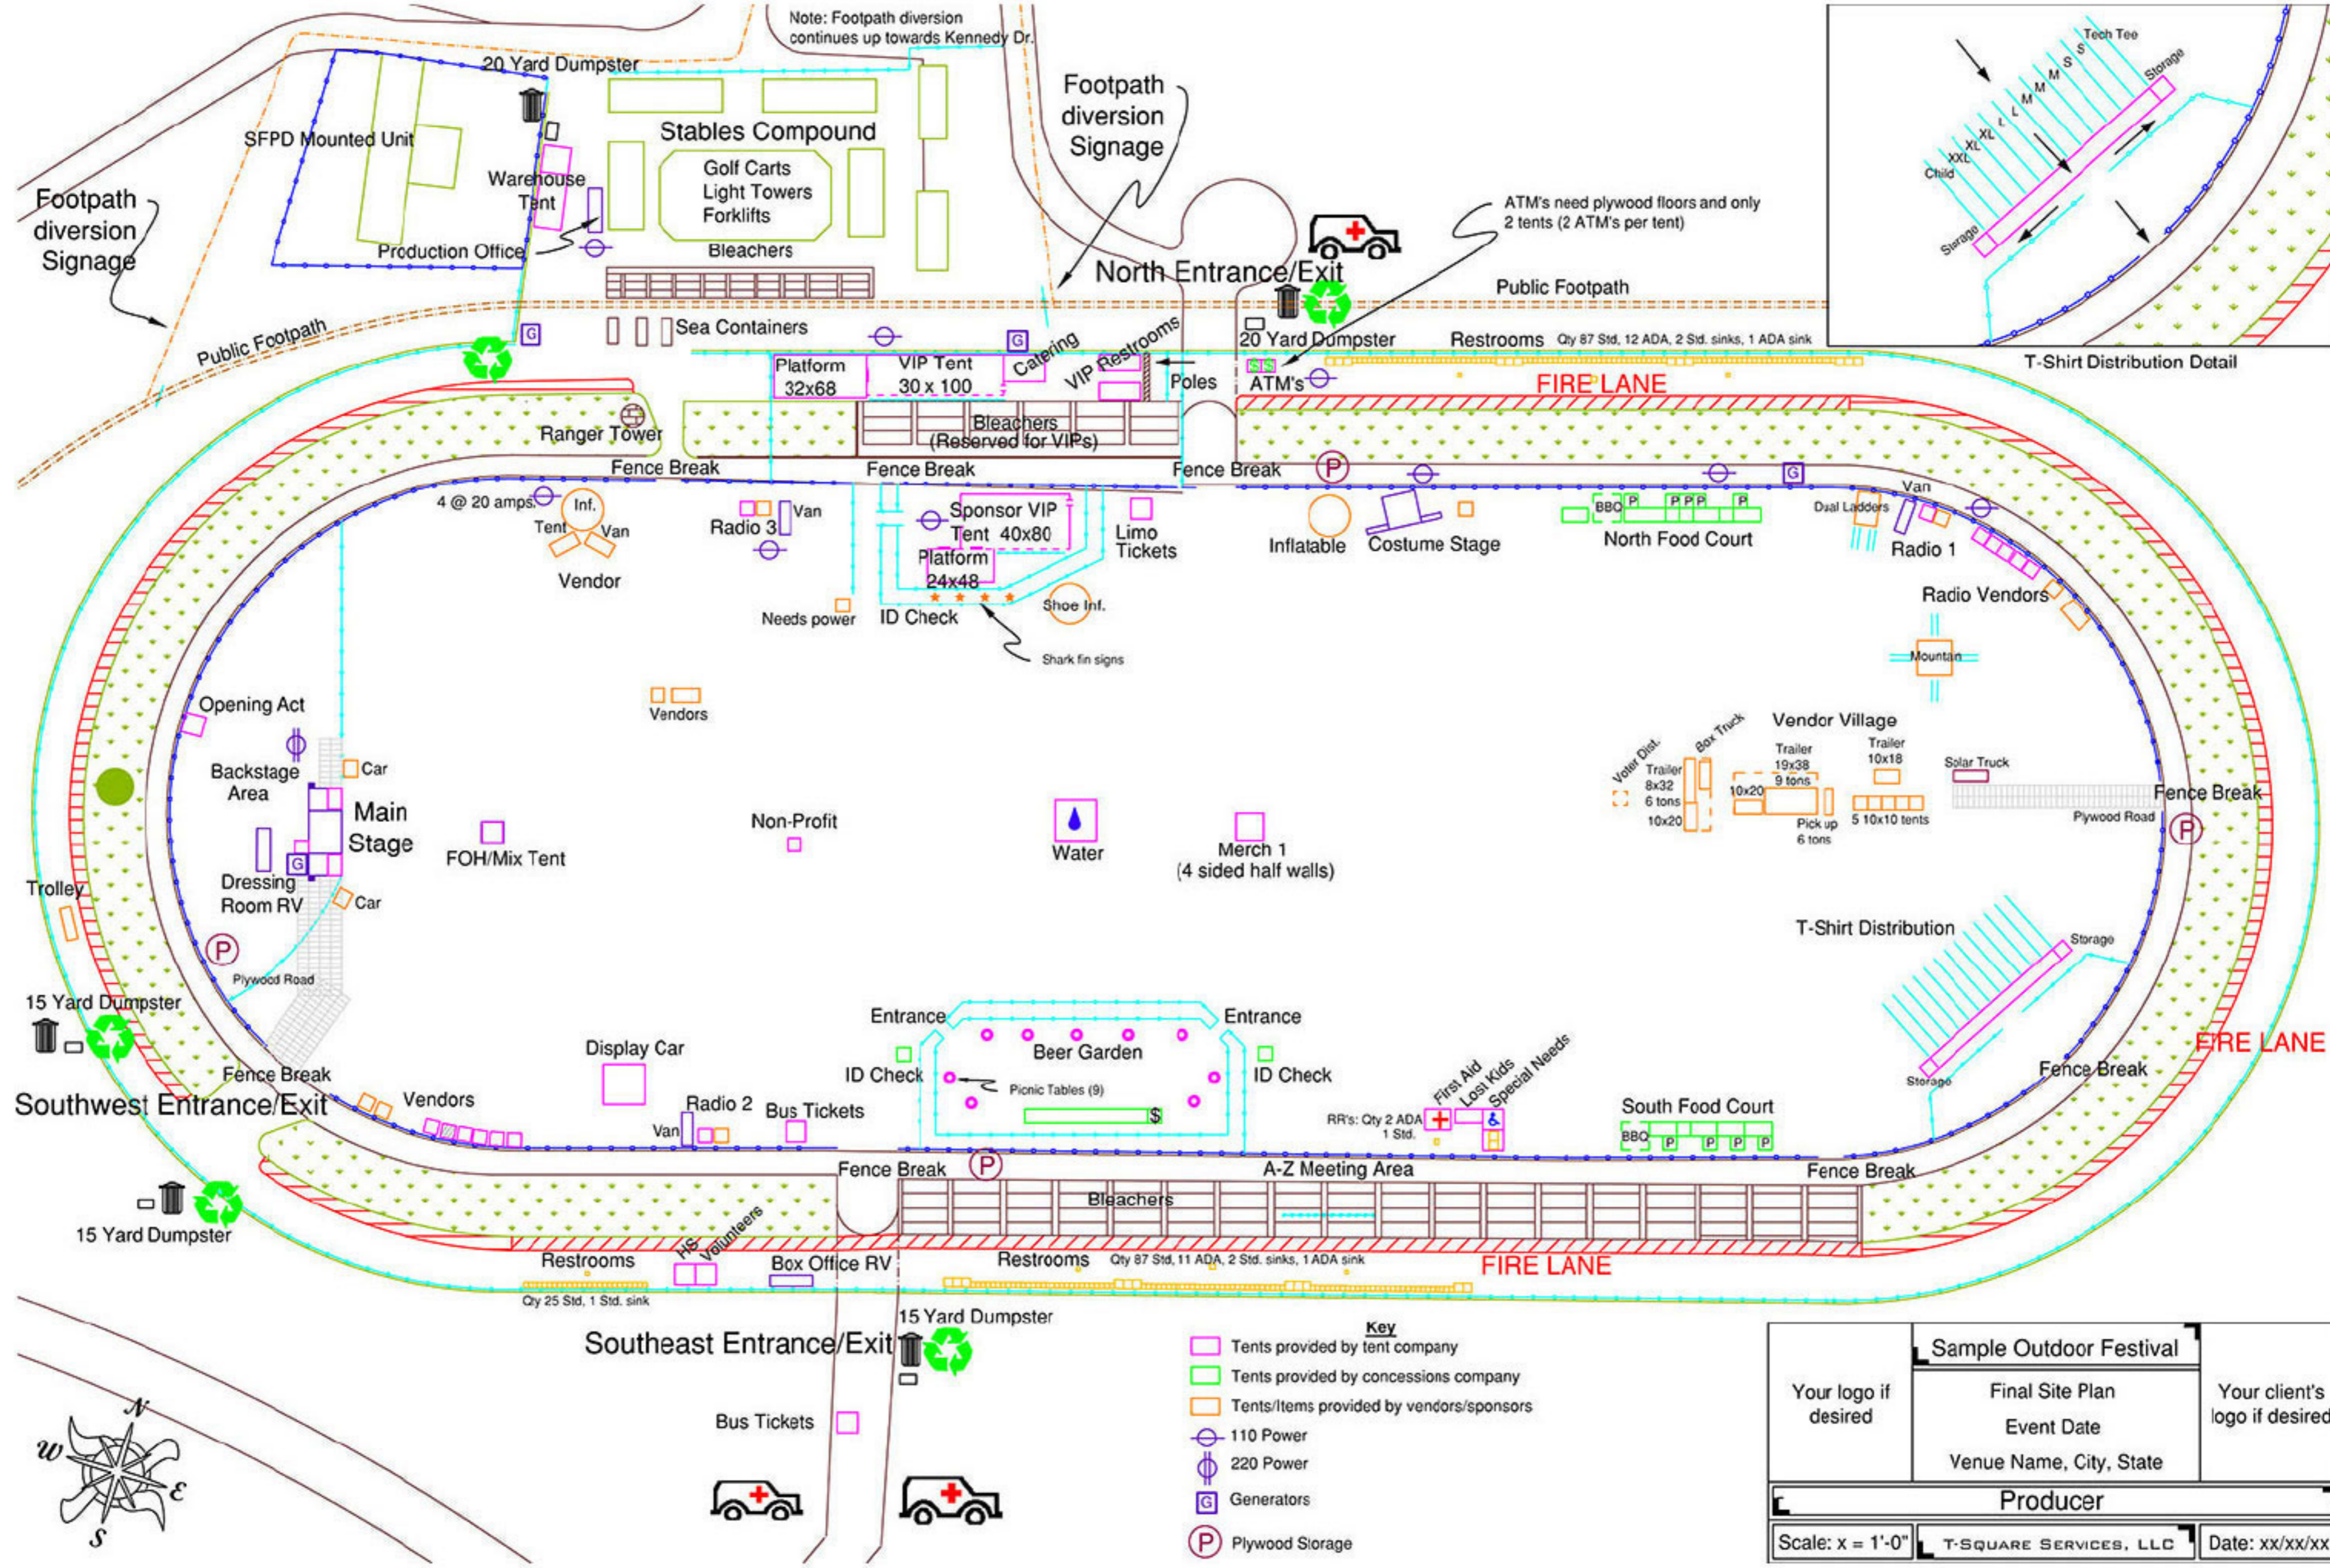

Note: Footpath diversion continues up towards Kennedy Dr.


ATM's need plywood floors and only 2 tents (2 ATM's per tent)

T-Shirt Distribution Detail


- Key**
- Tents provided by tent company
 - Tents provided by concessions company
 - Tents/Items provided by vendors/sponsors
 - ⊕ 110 Power
 - ⊕ 220 Power
 - G Generators
 - P Plywood Storage

Your logo if desired	Sample Outdoor Festival		Your client's logo if desired
	Final Site Plan Event Date Venue Name, City, State		
Producer			
Scale: x = 1'-0"	T-SQUARE SERVICES, LLC	Date: xx/xx/xx	

Total Seating: 200
 Qty 15 180 cm tables of 12 guests (180)
 Qty 2 180 cm tables of 10 guests (20)
 shown with 40 x 38 cm chairs

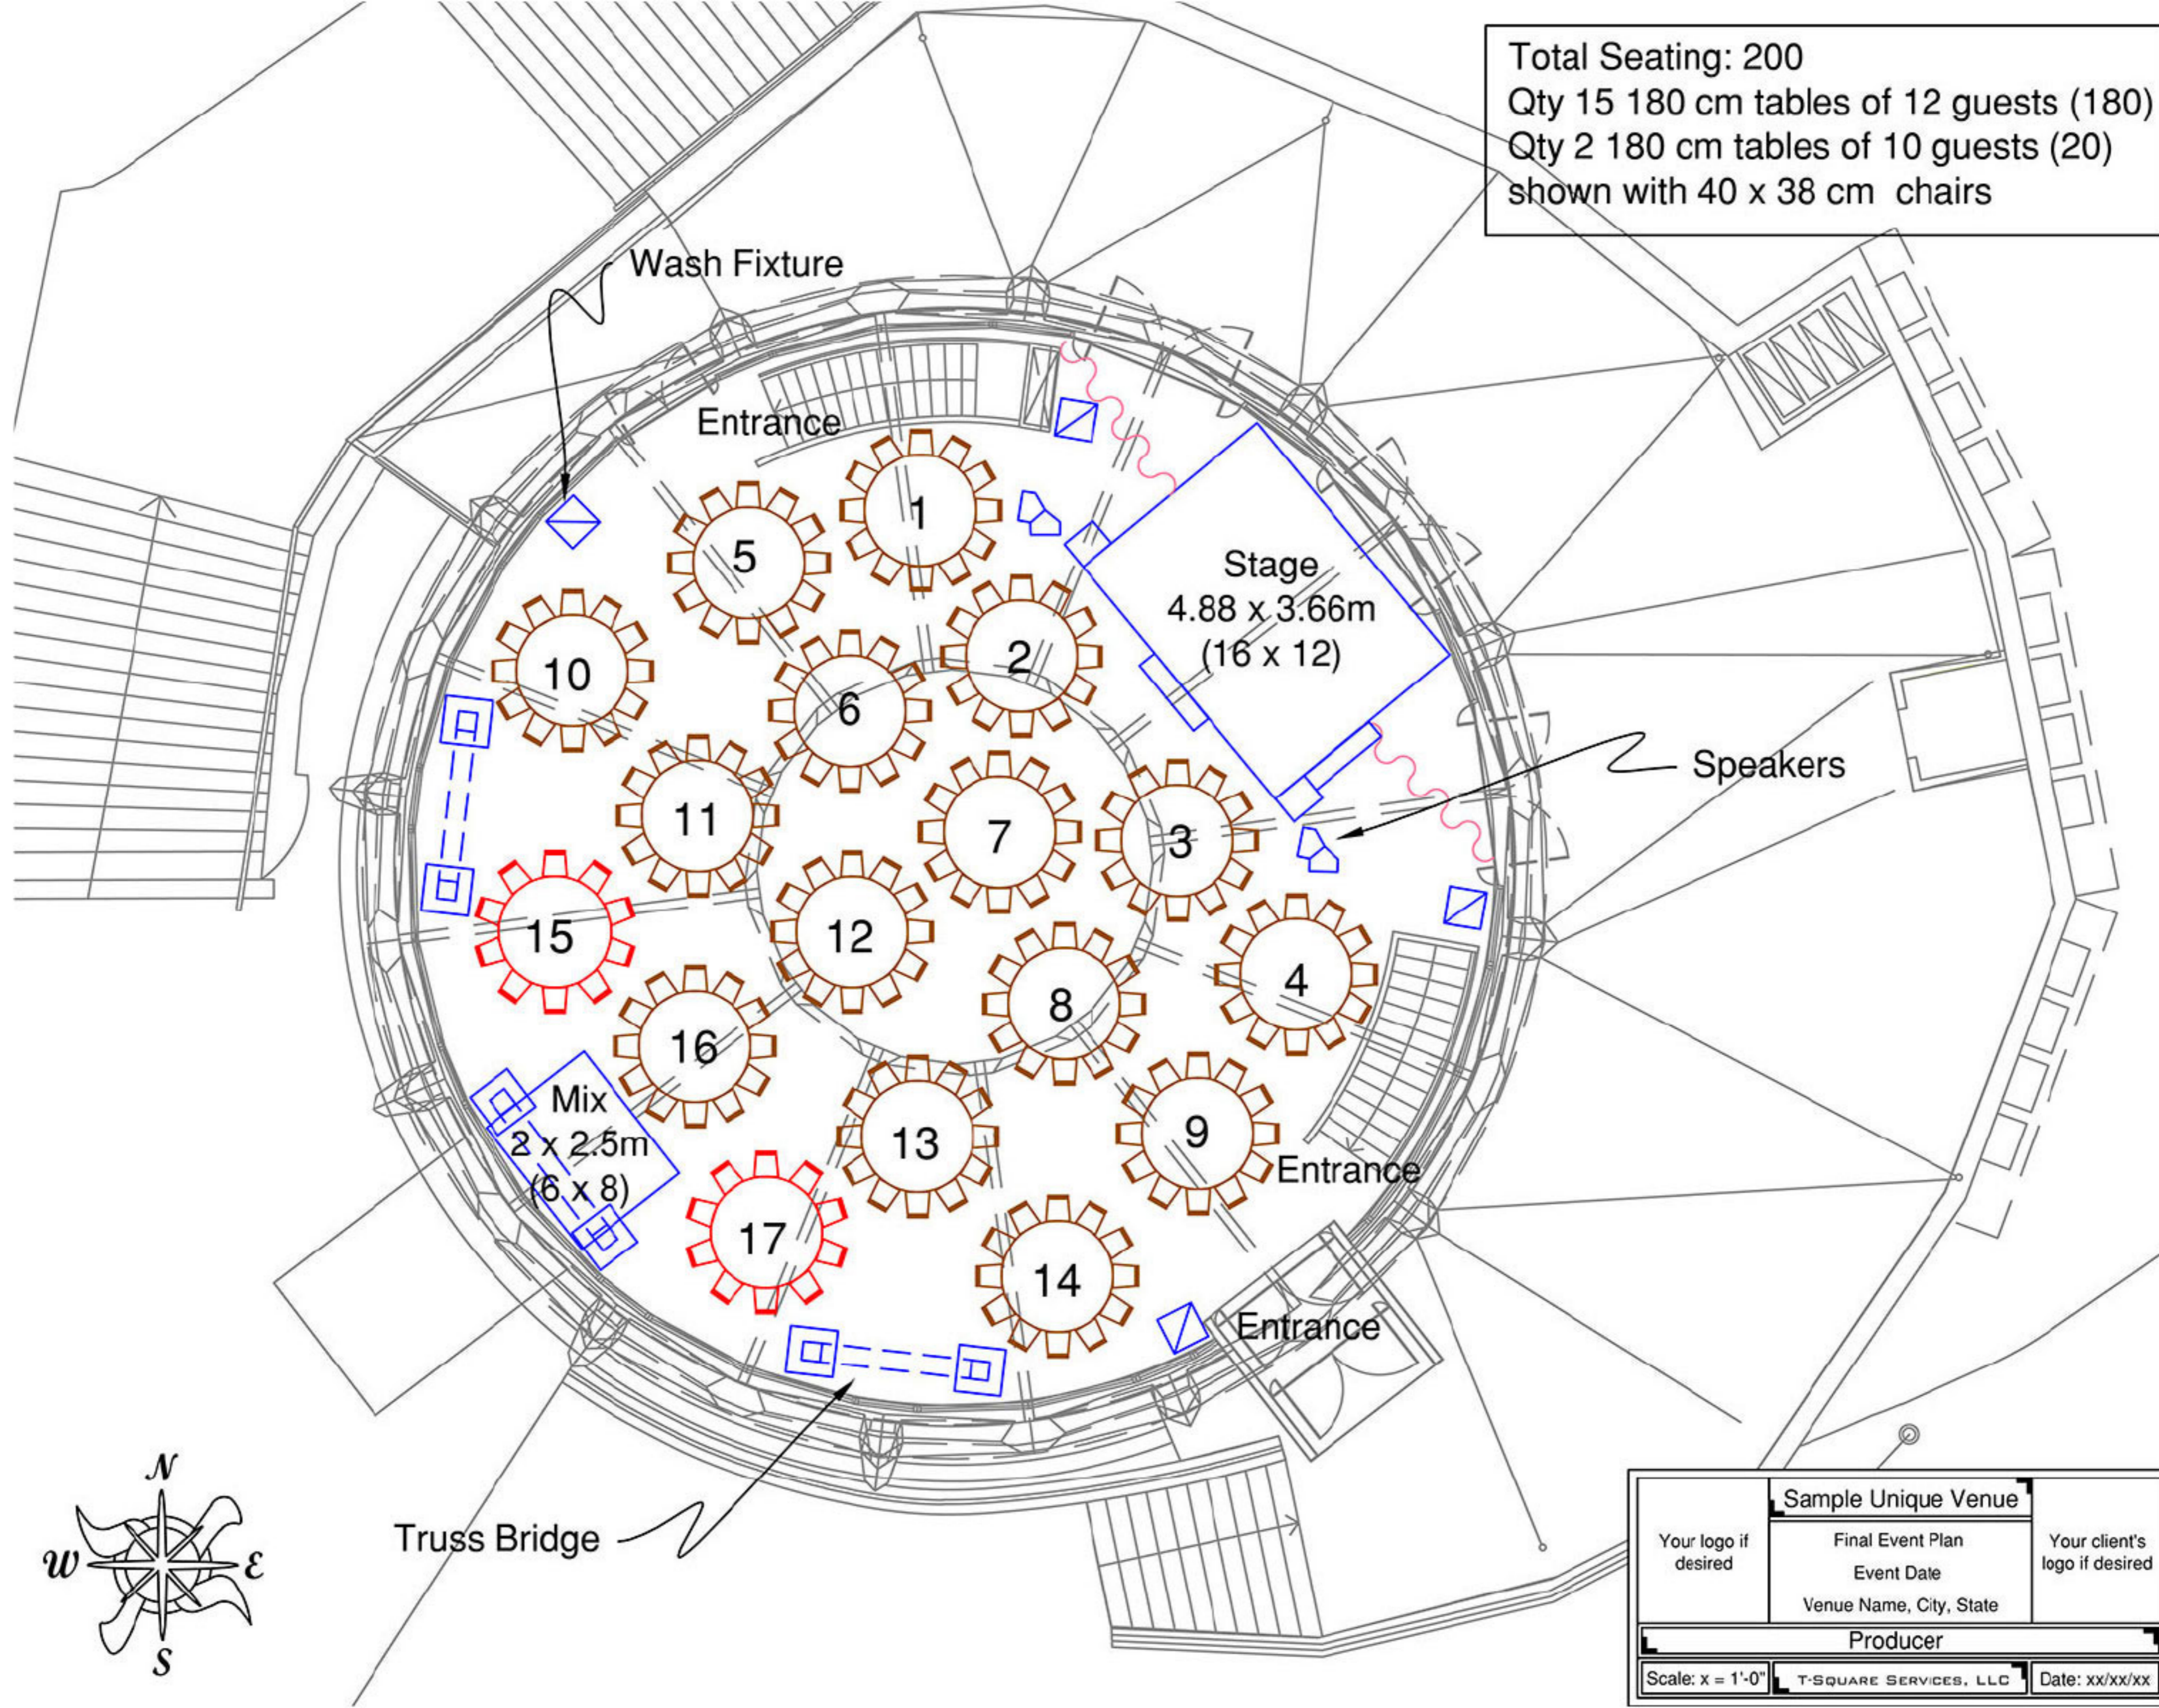

Sample Unique Venue by T-Square.jpg

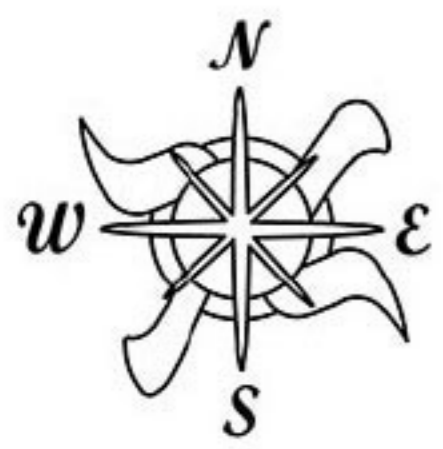

Sample Unique Venue		
Your logo if desired	Final Event Plan Event Date Venue Name, City, State	Your client's logo if desired
Producer		
Scale: X = 1'-0"	T-SQUARE SERVICES, LLC	Date: xx/xx/xx